



FRONT ELEVATION

SCALE: 1/8" = 1'-0"

EDGEWATER MANOR FLATS


KACH COMPANIES

SHAPIRO & COMPANY
ARCHITECTS INC.

901.685.9001

07.21.10

REV. 09.08.10

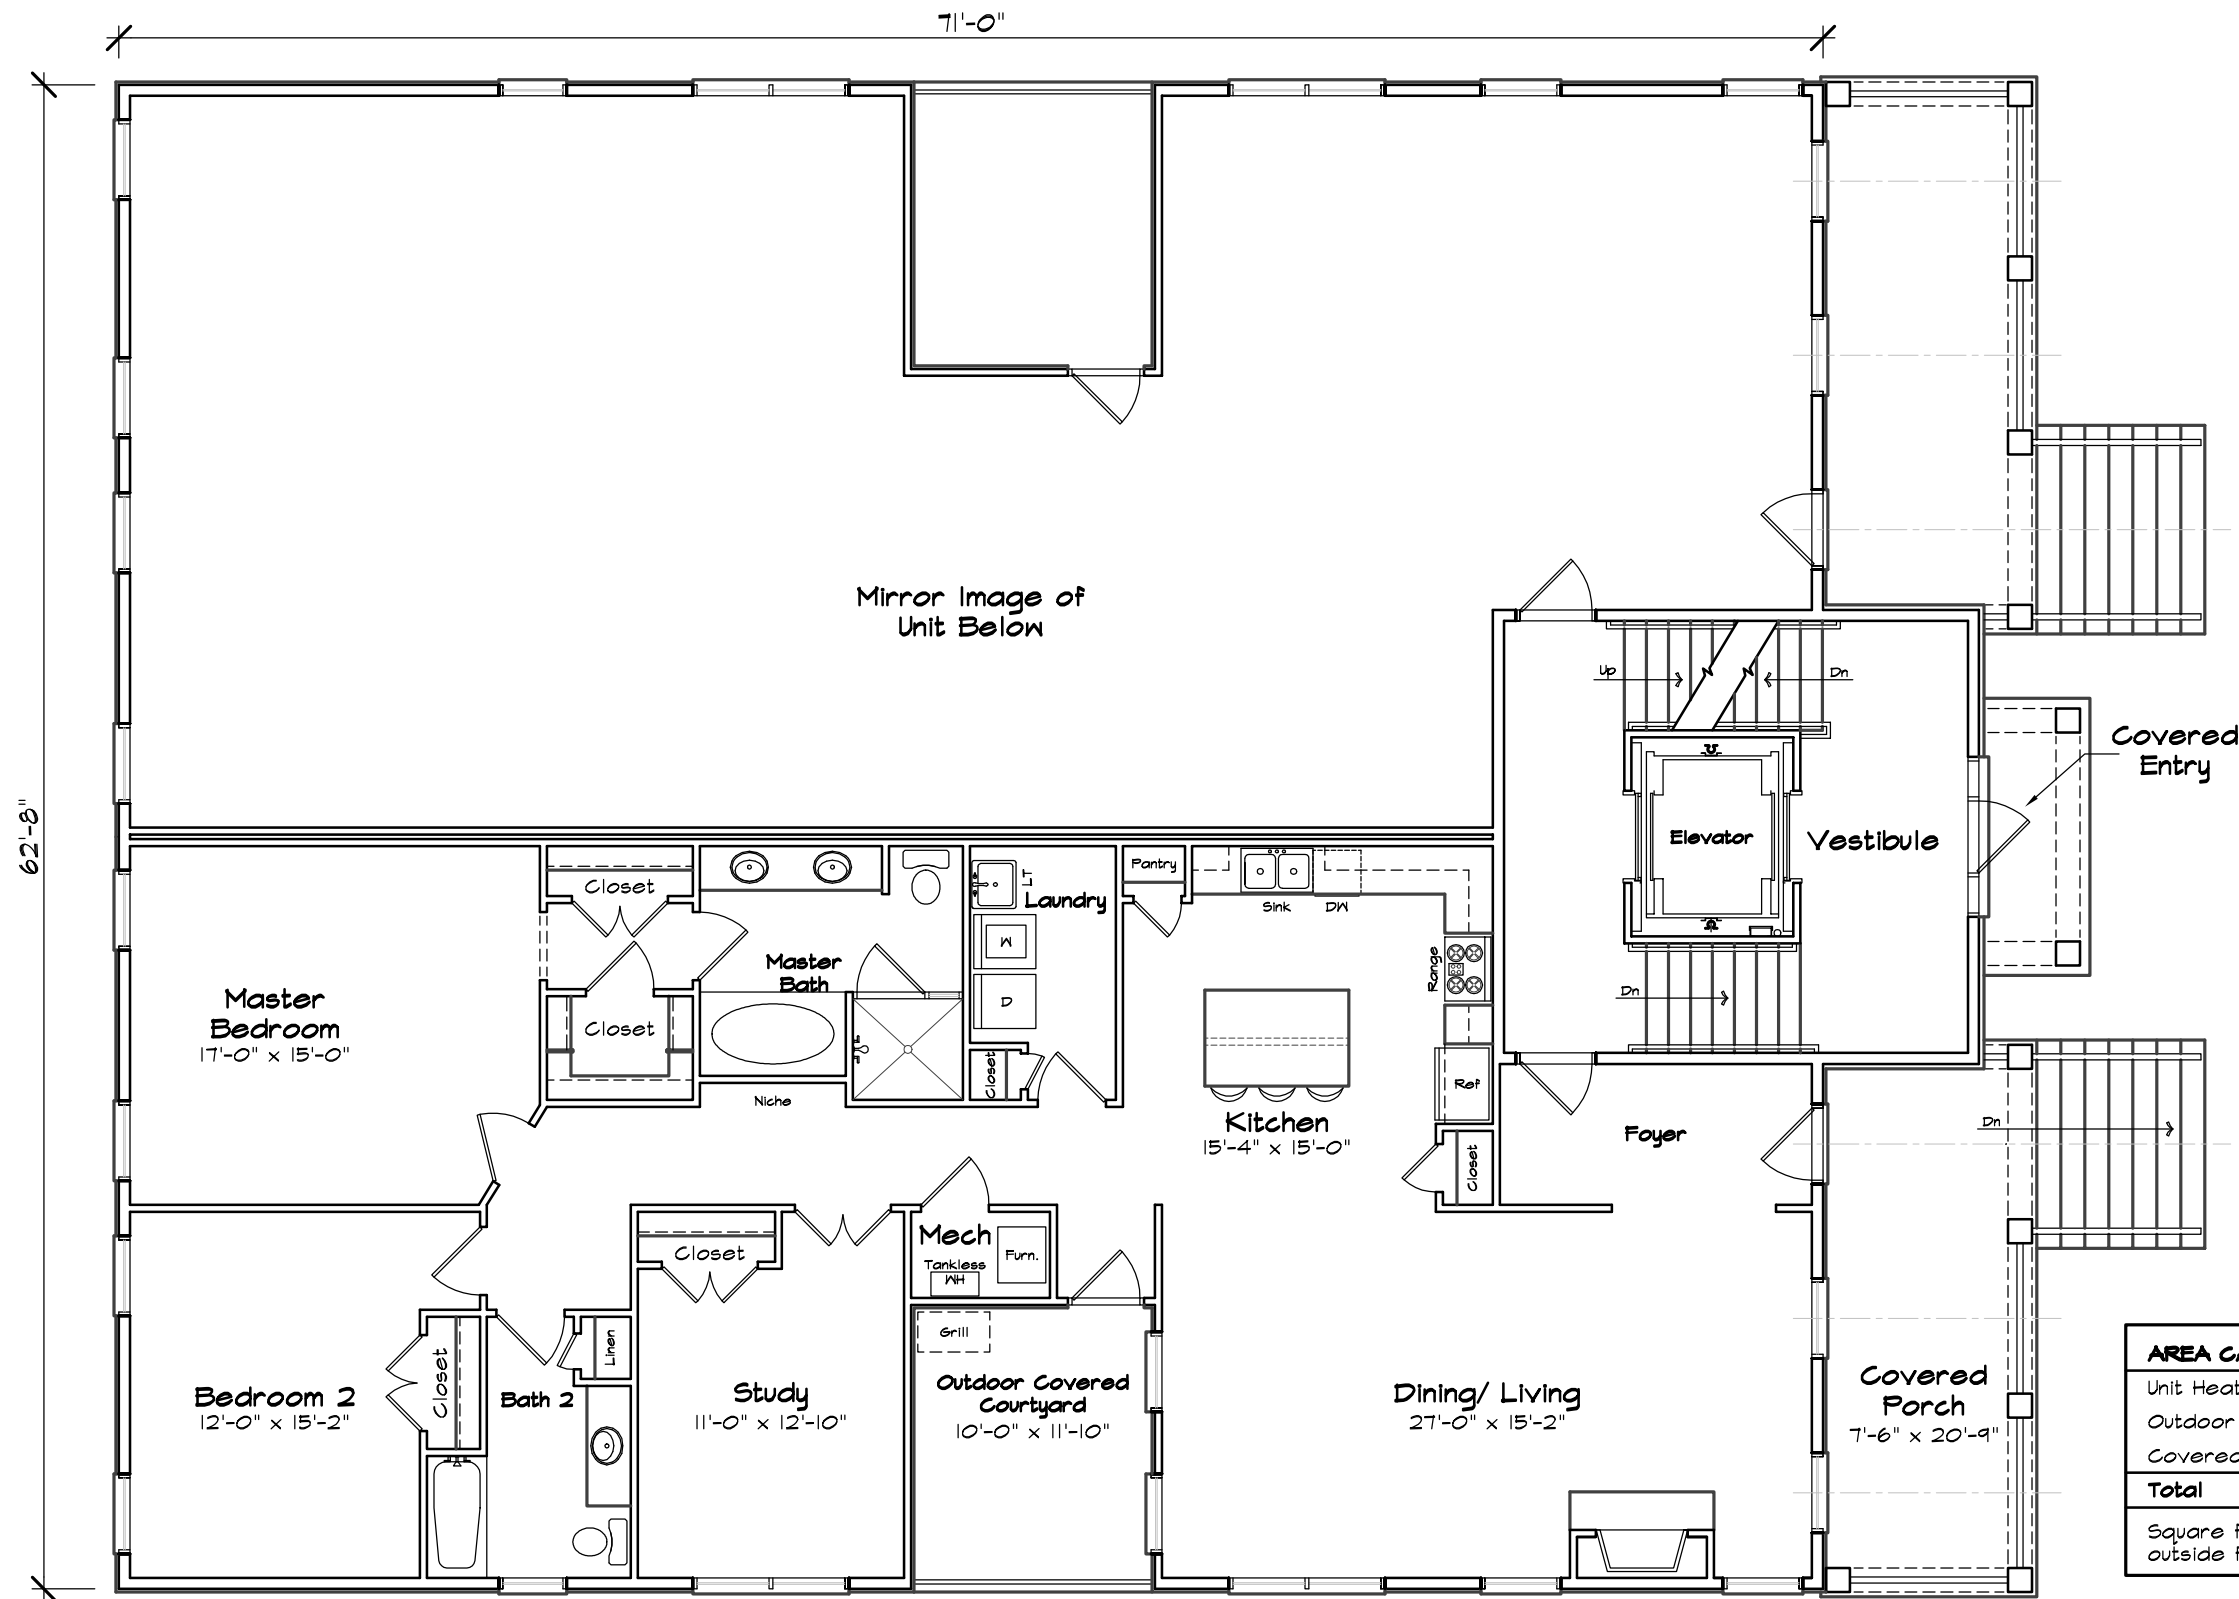

AREA CALCULATIONS	
Unit Heated	1979 S.F.
Outdoor Covered Courtyard	120 S.F.
Covered Porch/ Balcony	162 S.F.
Total	2261 S.F.
Square footage noted to outside face of stud	

1 First Floor Plan
 Scale: 1/8" = 1'-0"
 Second Floor is Similar


Project: 08044
 Description: Design Development
 Date: October 06, 2010
 Sheet Number:

Edgewater Manor Flat - 4

Kacin Companies

© 2010 Shapiro & Company Architects, Inc.
 Designs, drawings, and illustrations, contained herein, are protected as an architectural work under section 102 of the Copyright act, 17 U.S.C., as amended on December 1, 1990. Design, drawings, and illustrations may not be reused, copied, or redrawn for any purpose without the written permission of Shapiro & Company Architects, Inc.

Shapiro & Company
 architects, inc.
 Memphis Office: 4646 Poplar Ave., Suite 517
 Memphis, TN 38117
 Ph: 901.685.9001
 www.shapiroandco.com
 Nashville Office: 218 N. Third Ave.
 Nashville, TN 37201
 Ph: 615.686.7274
 Fax: 901.685.9054

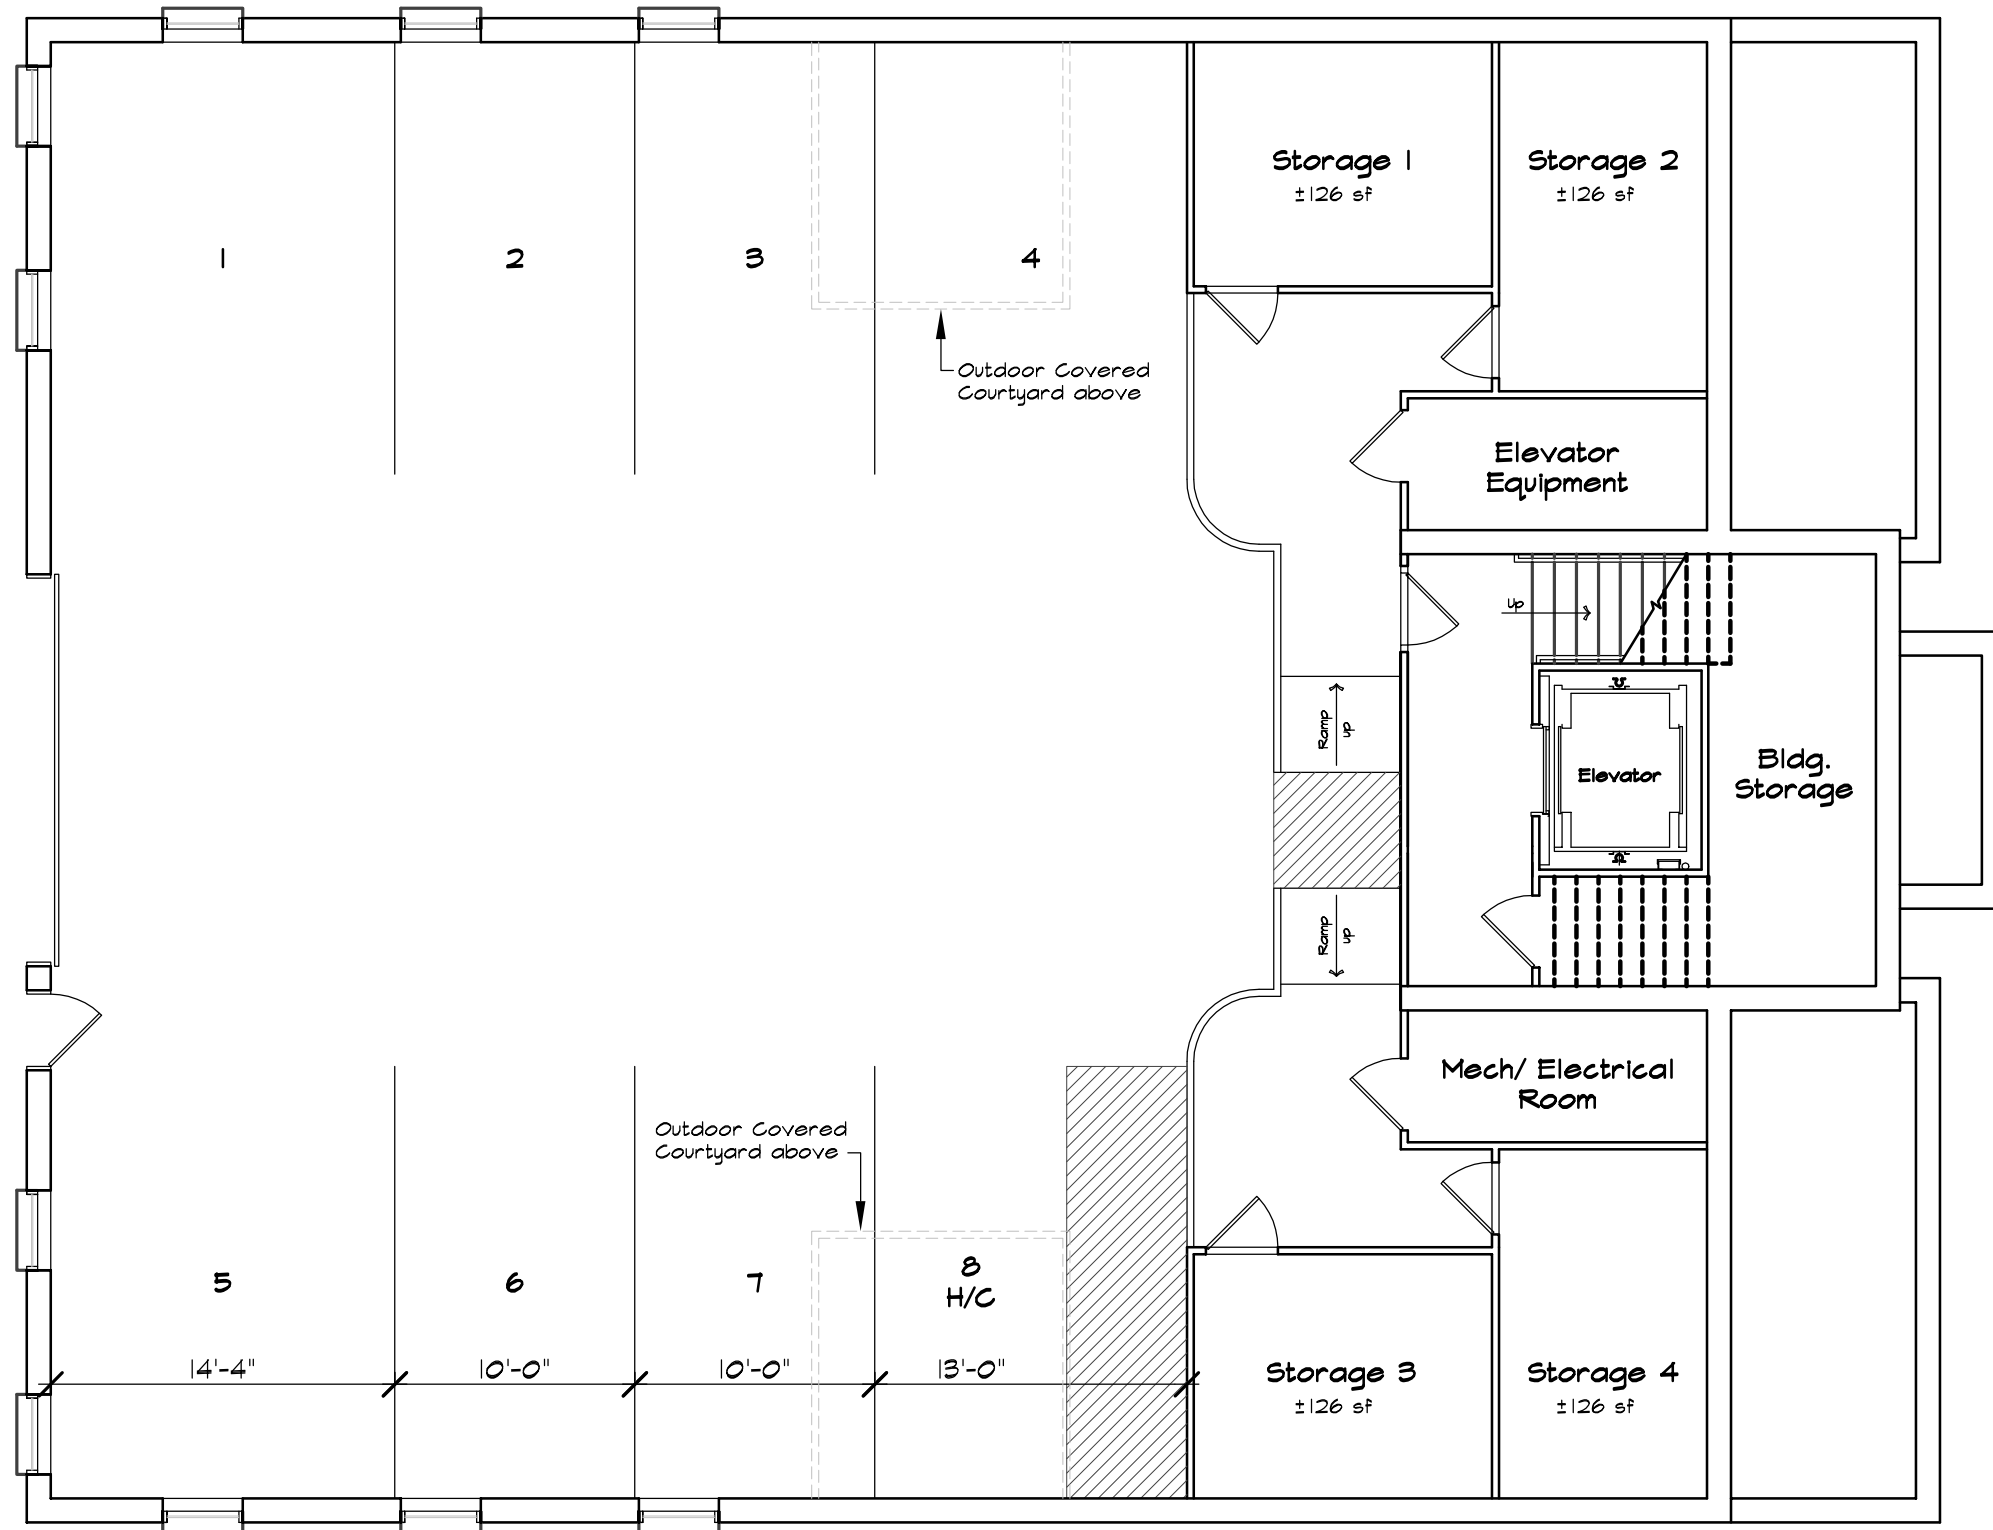

① **Garage Floor Plan**
 Scale: $\frac{1}{8}'' = 1'-0''$

Project: 08044	Description: Design Development
Date: October 06, 2010	
Sheet Number:	

Edgewater Manor Flat - 4

Kacin Companies

© 2010 Shapiro & Company Architects, Inc.
 Designs, drawings, and illustrations, contained herein, are protected as an architectural work under section 102 of the Copyright act, 17 U.S.C., as amended on December 1, 1990. Design, drawings, and illustrations may not be reused, copied, or redrawn for any purpose without the written permission of Shapiro & Company Architects, Inc.

Shapiro & Company
 architects, inc.

Memphis Office:
 4646 Poplar Ave., Suite 517
 Memphis, TN 38117
 Ph: 901.685.9001
 www.shapiroandco.com

Nashville Office:
 218 N. Third Ave.
 Nashville, TN 37201
 Ph: 615.686.7274
 Fax: 901.685.9054