




© 2010 SHAPIRO & COMPANY ARCHITECTS, INC.

① **Front Elevation**
 Scale: 1/8" = 1'-0"

Paired Cottage Home B

<p style="font-size: 2em; text-align: center;">3</p> <p>Sheet Number:</p>	<p>Project: 08044 Description: Schematic Design Date: November 9, 2010</p>	<p style="font-size: 1.5em;">Edgewater</p> <p style="font-size: 1.2em;">Kacin Companies</p>	<p>© 2010 Shapiro & Company Architects, Inc. Designs, drawings, and illustrations contained herein, are protected as an architectural work under section 102 of the Copyright act, 17 U.S.C., as amended on December 1, 1990. Design, drawings, and illustrations may not be reused, copied, or redrawn for any purpose without the written permission of Shapiro & Company Architects, Inc.</p>	<p style="text-align: center;">Shapiro & Company architects, inc.</p> <p>Memphis Office: 4646 Poplar Ave., Suite 517 Memphis, TN 38117 Ph: 901.685.9001 www.shapiroandco.com</p> <p>Nashville Office: 218 N. Third Ave. Nashville, TN 37201 Ph: 615.686.7274 Fax: 901.685.9054</p>
---	--	---	---	--

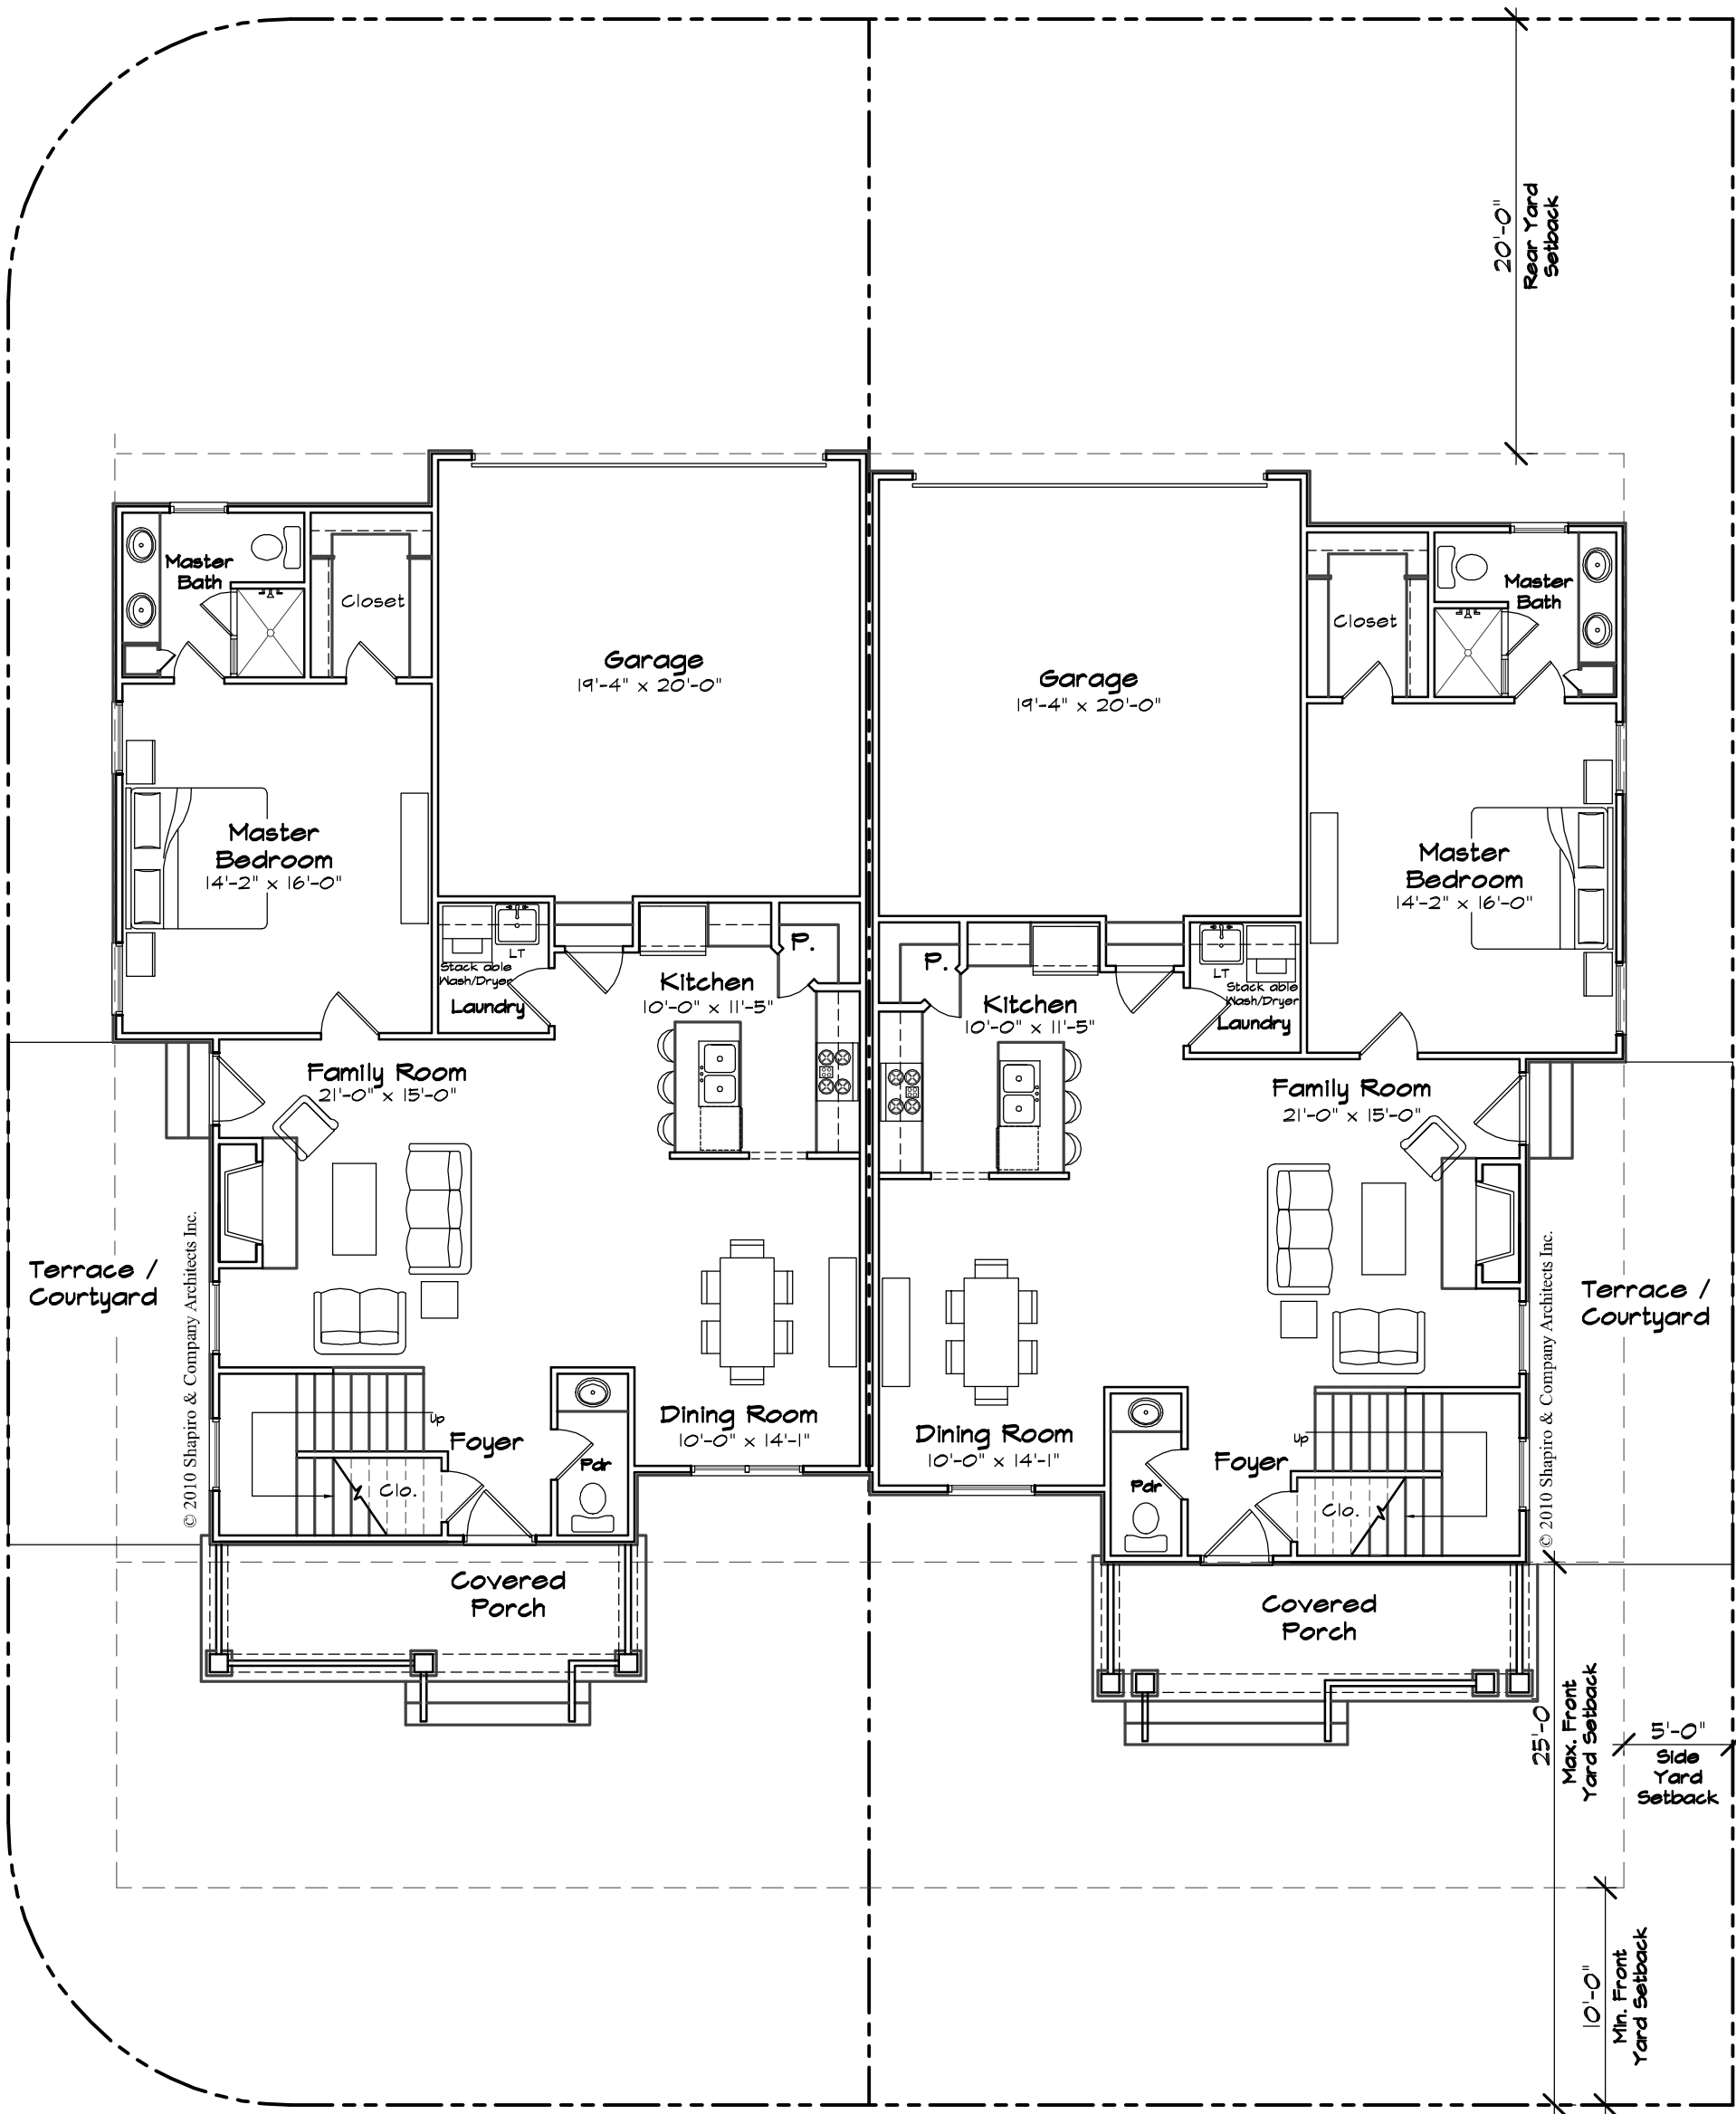

First Floor Plan

Scale: 1/8" = 1'-0"

Paired Cottage Home B

AREA CALCULATIONS	
FIRST FLOOR HEATED	1,151 s.f.
SECOND FLOOR HEATED	588 s.f.
TOTAL HEATED	1,739 s.f.
GARAGE	413 s.f.
COVERED PORCH	85 s.f.
FIRST FLOOR HEATED & GARAGE	1,564 s.f.
NOTE: SQUARE FOOTAGES ARE NOTED FROM OUTSIDE FACE OF VENEER.	

1
Sheet Number:

Project: 08044
Description: Schematic Design
Date: November 9, 2010


Edgewater
Kacin Companies

© 2010 Shapiro & Company Architects, Inc.
Designs, drawings, and illustrations contained herein, are protected as an architectural work under section 102 of the Copyright act, 17 U.S.C., as amended on December 1, 1990. Design, drawings, and illustrations may not be reused, copied, or redrawn for any purpose without the written permission of Shapiro & Company Architects, Inc.

Shapiro & Company
architects, inc.

Memphis Office:
4646 Poplar Ave., Suite 517
Memphis, TN 38117
Ph: 901.685.9001
www.shapiroandco.com

Nashville Office:
218 N. Third Ave.
Nashville, TN 37201
Ph: 615.686.7274
Fax: 901.685.9054

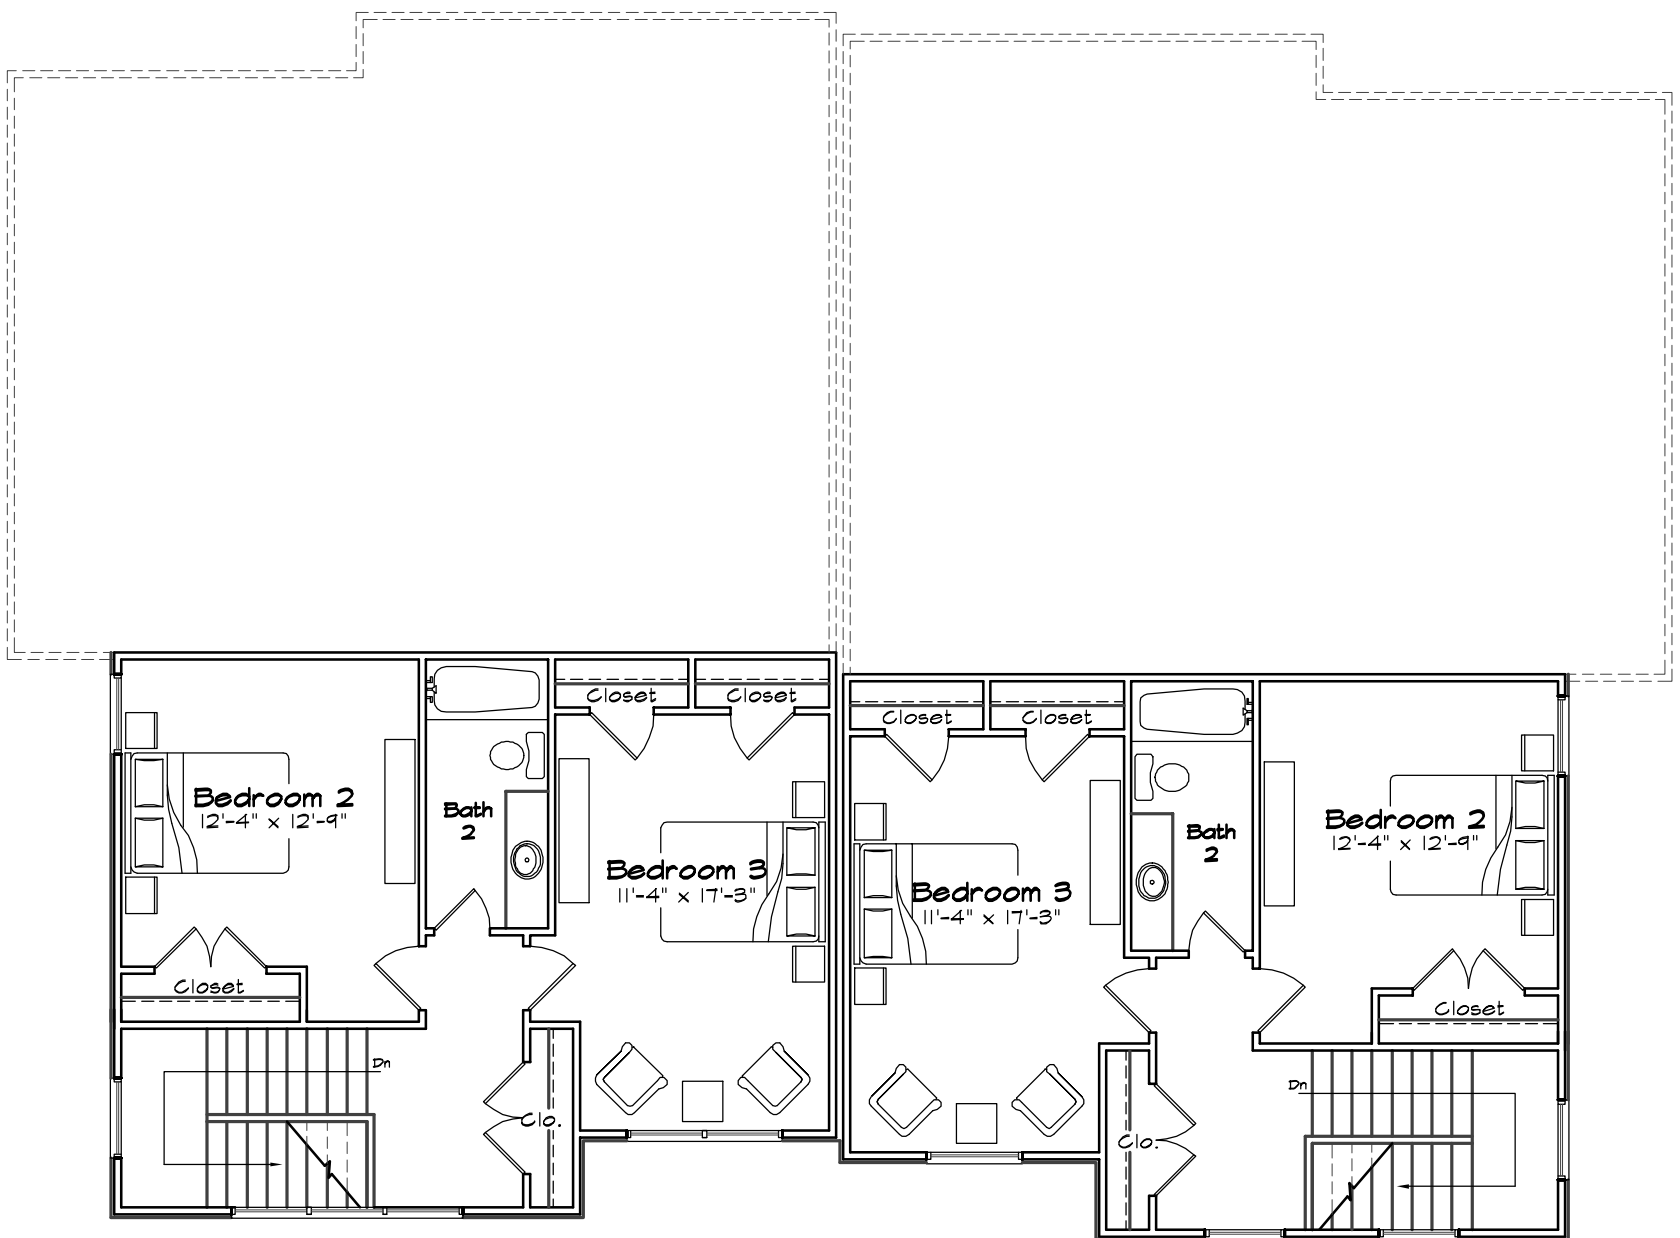

2 Second Floor Plan
 Scale: $\frac{1}{8}'' = 1'-0''$

Paired Cottage Home B

2
 Sheet Number:

Project: 08044
 Description: Schematic Design
 Date: November 9, 2010

Edgewater
 Kacin Companies

© 2010 Shapiro & Company Architects, Inc.
 Designs, drawings, and illustrations contained herein, are protected as an architectural work under section 102 of the Copyright act, 17 U.S.C., as amended on December 1, 1990. Design, drawings, and illustrations may not be reused, copied, or redrawn for any purpose without the written permission of Shapiro & Company Architects, Inc.

Shapiro & Company
 architects, inc.
 Memphis Office: 4646 Poplar Ave., Suite 517
 Memphis, TN 38117
 Ph: 901.685.9001
 www.shapiroandco.com
 Nashville Office: 218 N. Third Ave.
 Nashville, TN 37201
 Ph: 615.686.7274
 Fax: 901.685.9054