


1 Front Elevation "A"
 Scale: $\frac{1}{8}'' = 1'-0''$

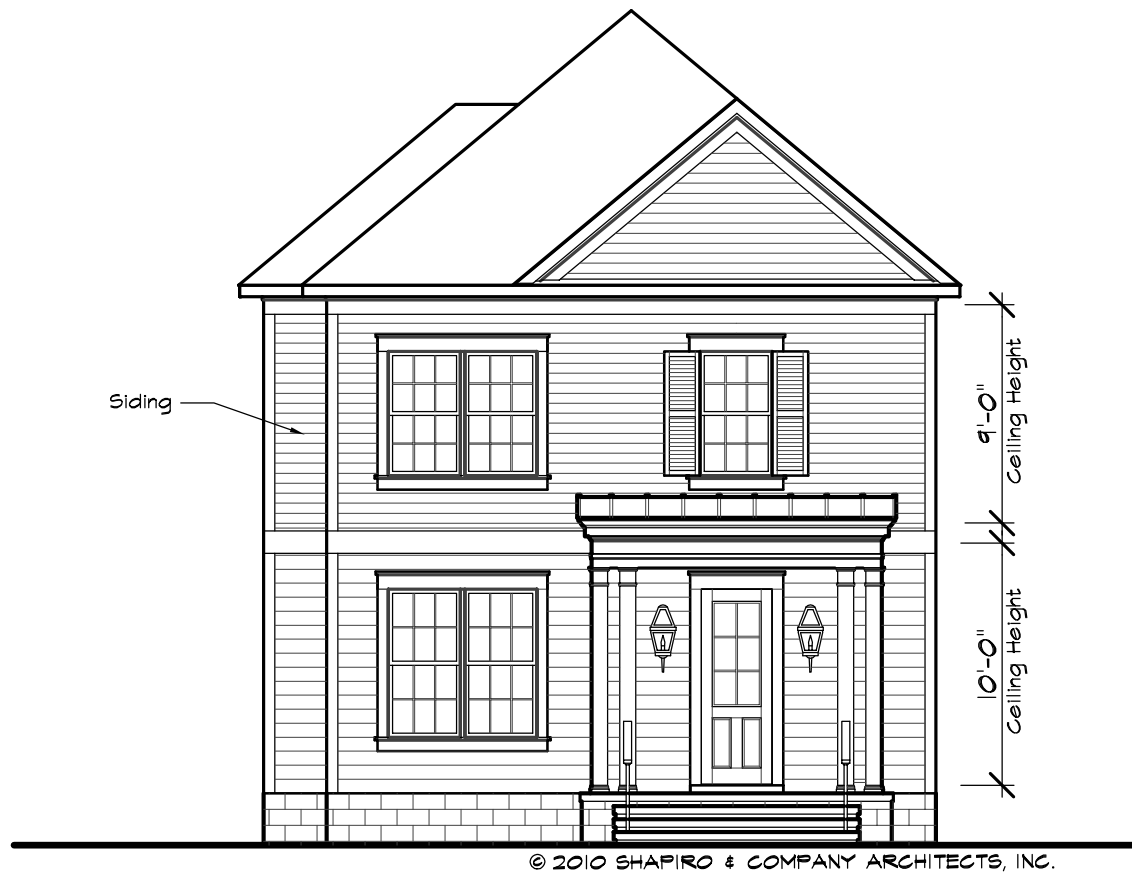

2 Front Elevation "B"
 Scale: $\frac{1}{8}'' = 1'-0''$

Cottage Home D

3
 Sheet Number:

Project: 08044
 Description: Schematic Design
 Date: October 06, 2010


Edgewater
 Kacin Companies

© 2010 Shapiro & Company Architects, Inc. Designs, drawings, and illustrations, contained herein, are protected as an architectural work under section 102 of the Copyright act, 17 U.S.C., as amended on December 1, 1990. Design, drawings, and illustrations may not be reused, copied, or redrawn for any purpose without the written permission of Shapiro & Company Architects, Inc.

Shapiro & Company
 architects, inc.

Memphis Office:
 4646 Poplar Ave., Suite 517
 Memphis, TN 38117
 Ph: 901.685.9001
 www.shapiroandco.com

Nashville Office:
 218 N. Third Ave.
 Nashville, TN 37201
 Ph: 615.686.7274
 Fax: 901.685.9054

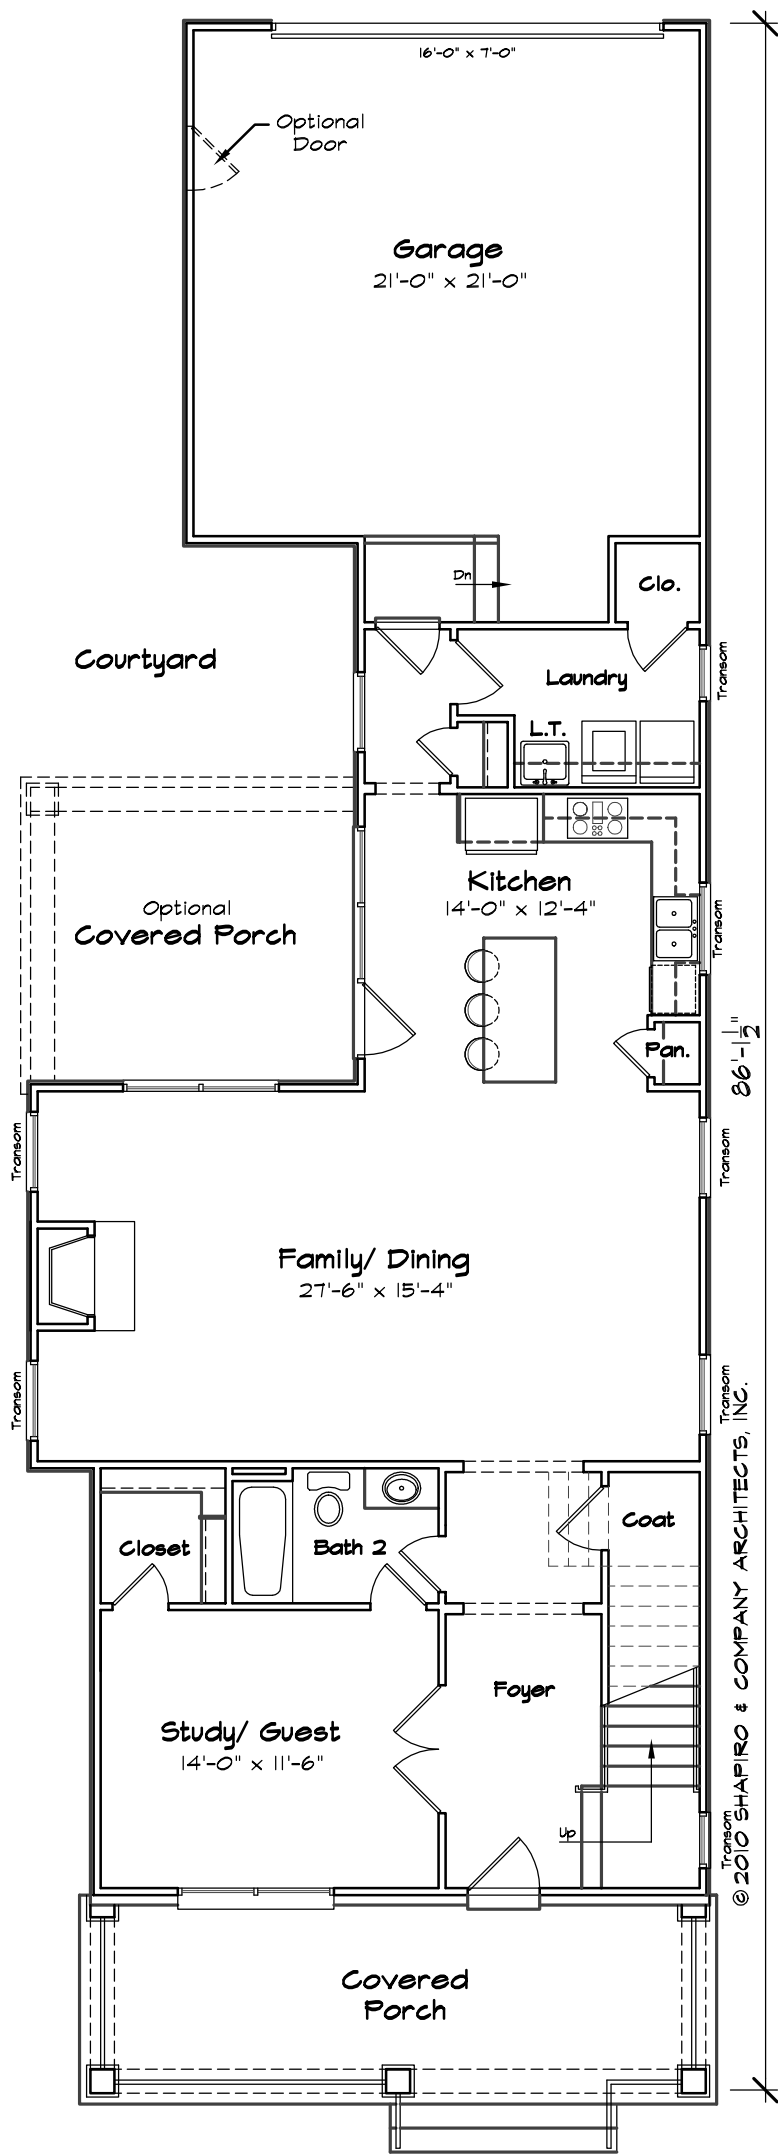


1 First Floor Plan
Scale: 1/8" = 1'-0"

Lot Coverage

NOTE:
The approved lot coverage is 40% of the lot area or 1,719 s.f. which ever is greater.

Coverage rule includes the house and garage footprint with veneer. Coverage does not include porches, steps, stoops, and decks.

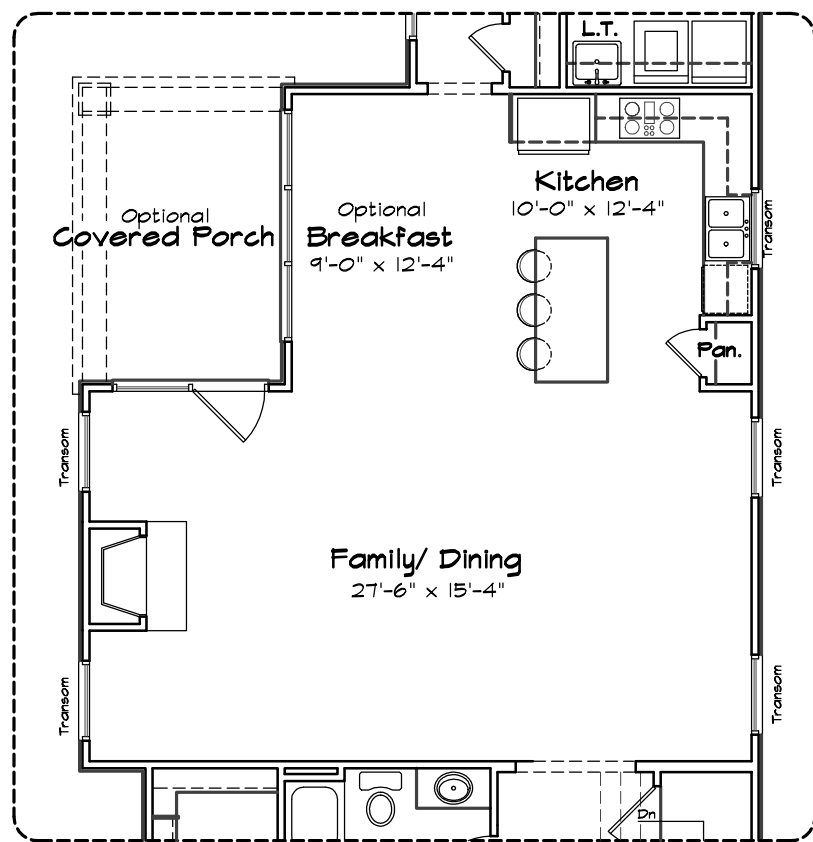

2 Optional Breakfast
Scale: 1/8" = 1'-0" Adds 58 s.f.

AREA CALCULATIONS	
FIRST FLOOR HEATED	1,210 s.f.
SECOND FLOOR HEATED	962 s.f.
TOTAL HEATED	2,172 s.f.
GARAGE	503 s.f.
COVERED PORCHES	220 s.f.
OPTIONAL BREAKFAST	+64 s.f.
OPTIONAL COVERED PORCH	180 s.f.
OPTIONAL COVERED PORCH W/ OPTIONAL BREAKFAST	113 s.f.
FIRST FLOOR HEATED AND GARAGE	1,713 s.f.
NOTE: SQUARE FOOTAGES ARE NOTED FROM OUTSIDE FACE OF STUD.	

Cottage Home D

Sheet Number:

Project: 08044
Description: Schematic Design
Date: October 06, 2010


Edgewater
Kacin Companies

© 2010 Shapiro & Company Architects, Inc.
Designs, drawings, and illustrations contained herein, are protected as an architectural work under section 102 of the Copyright act, 17 U.S.C., as amended on December 1, 1990. Design, drawings, and illustrations may not be reused, copied, or redrawn for any purpose without the written permission of Shapiro & Company Architects, Inc.

Shapiro & Company
architects, inc.

Memphis Office:
4646 Poplar Ave., Suite 517
Memphis, TN 38117
Ph: 901.685.9001
www.shapiroandco.com

Nashville Office:
218 N. Third Ave.
Nashville, TN 37201
Ph: 615.686.7274
Fax: 901.685.9054

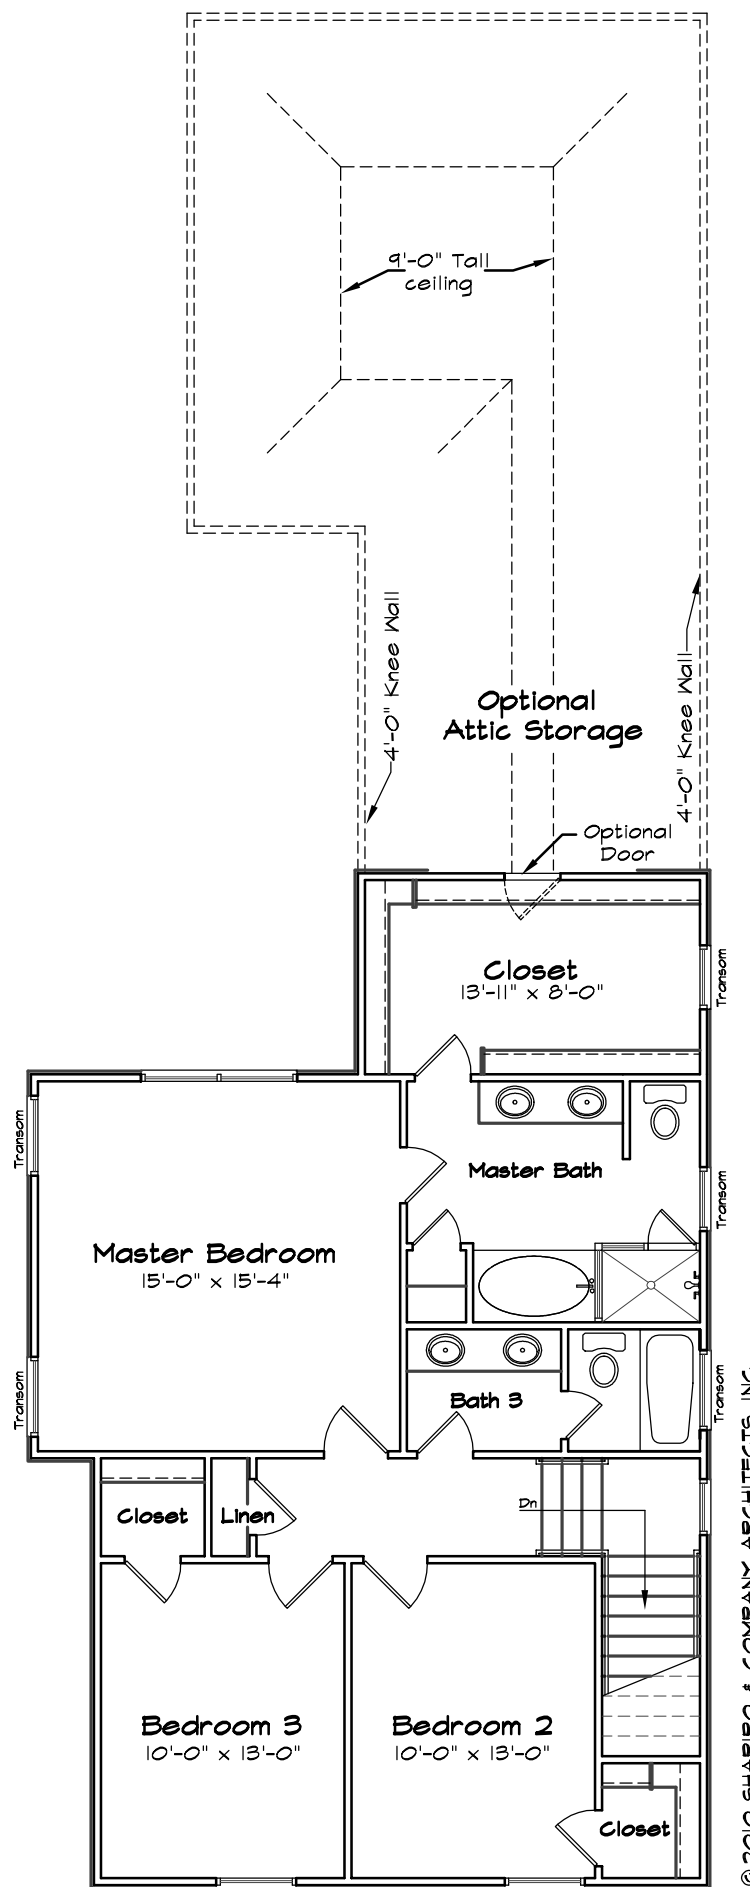

① **Second Floor Plan**
 Scale: $\frac{1}{8}'' = 1'-0''$

Cottage Home D

2
 Sheet Number:

Project: 08044
 Description: Schematic Design
 Date: October 06, 2010

Edgewater
 Kacin Companies

© 2010 Shapiro & Company Architects, Inc. Designs, drawings, and illustrations, contained herein, are protected as an architectural work under section 102 of the Copyright act, 17 U.S.C., as amended on December 1, 1990. Design, drawings, and illustrations may not be reused, copied, or redrawn for any purpose without the written permission of Shapiro & Company Architects, Inc.

Shapiro & Company
 architects, inc.
 Memphis Office: 4646 Poplar Ave., Suite 517
 Memphis, TN 38117
 Ph: 901.685.9001
 www.shapiroandco.com
 Nashville Office: 218 N. Third Ave.
 Nashville, TN 37201
 Ph: 615.686.7274
 Fax: 901.685.9054