


© 2010 SHAPIRO & COMPANY ARCHITECTS, INC.

1 Front Elevation " A "
 Scale: 1/8" = 1'-0"

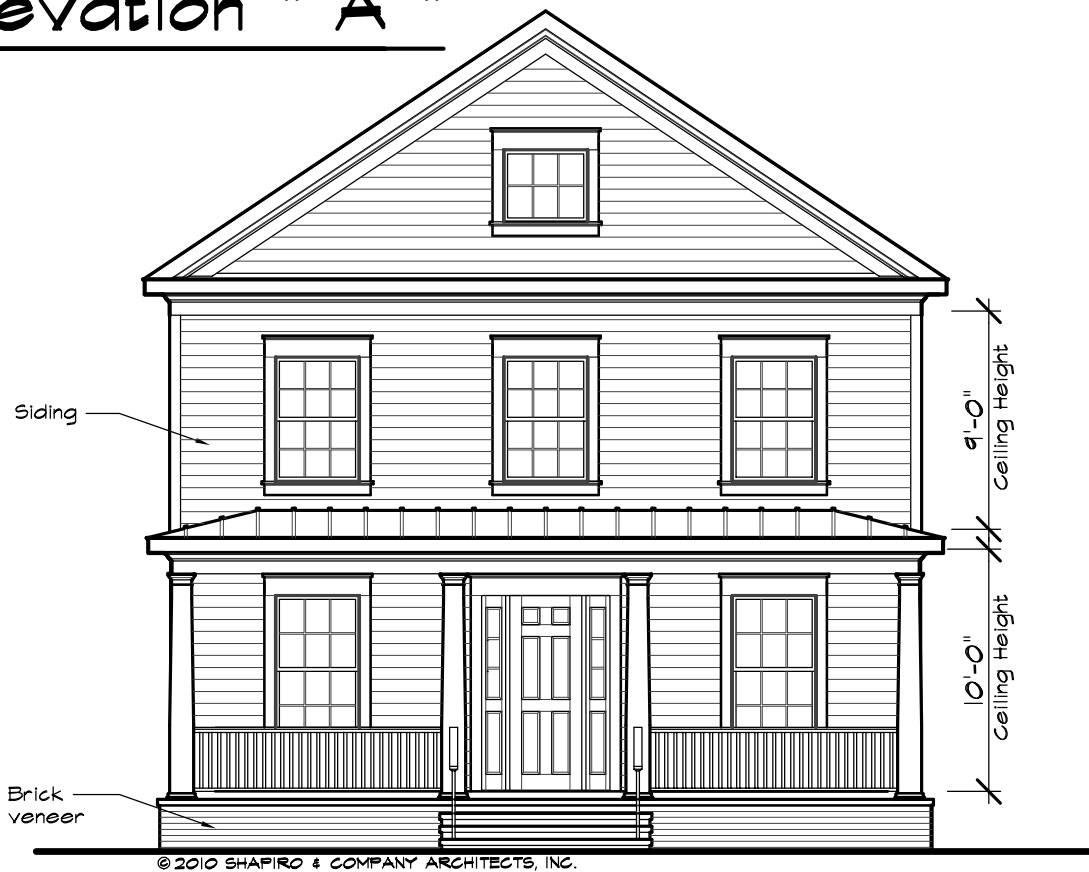

© 2010 SHAPIRO & COMPANY ARCHITECTS, INC.

2 Front Elevation " B "
 Scale: 1/8" = 1'-0"



© 2010 SHAPIRO & COMPANY ARCHITECTS, INC.

3 Front Elevation " C "
 Scale: 1/8" = 1'-0"

Park Home I

3
 Sheet Number:


Project: 08044
 Description: Schematic Design
 Date: October 06, 2010

Edgewater
 Kacin Companies


© 2010 Shapiro & Company Architects, Inc.
 Designs, drawings, and illustrations, contained herein, are protected as an architectural work under section 102 of the Copyright act, 17 U.S.C., as amended on December 1, 1990. Design, drawings, and illustrations may not be reused, copied, or redrawn for any purpose without the written permission of Shapiro & Company Architects, Inc.

Shapiro & Company
 architects, inc.
 Memphis Office: 4646 Poplar Ave., Suite 517
 Memphis, TN 38117
 Ph: 901.685.9001
 www.shapiroandco.com
 Nashville Office: 218 N. Third Ave.
 Nashville, TN 37201
 Ph: 615.686.7274
 Fax: 901.685.9054

50.00'

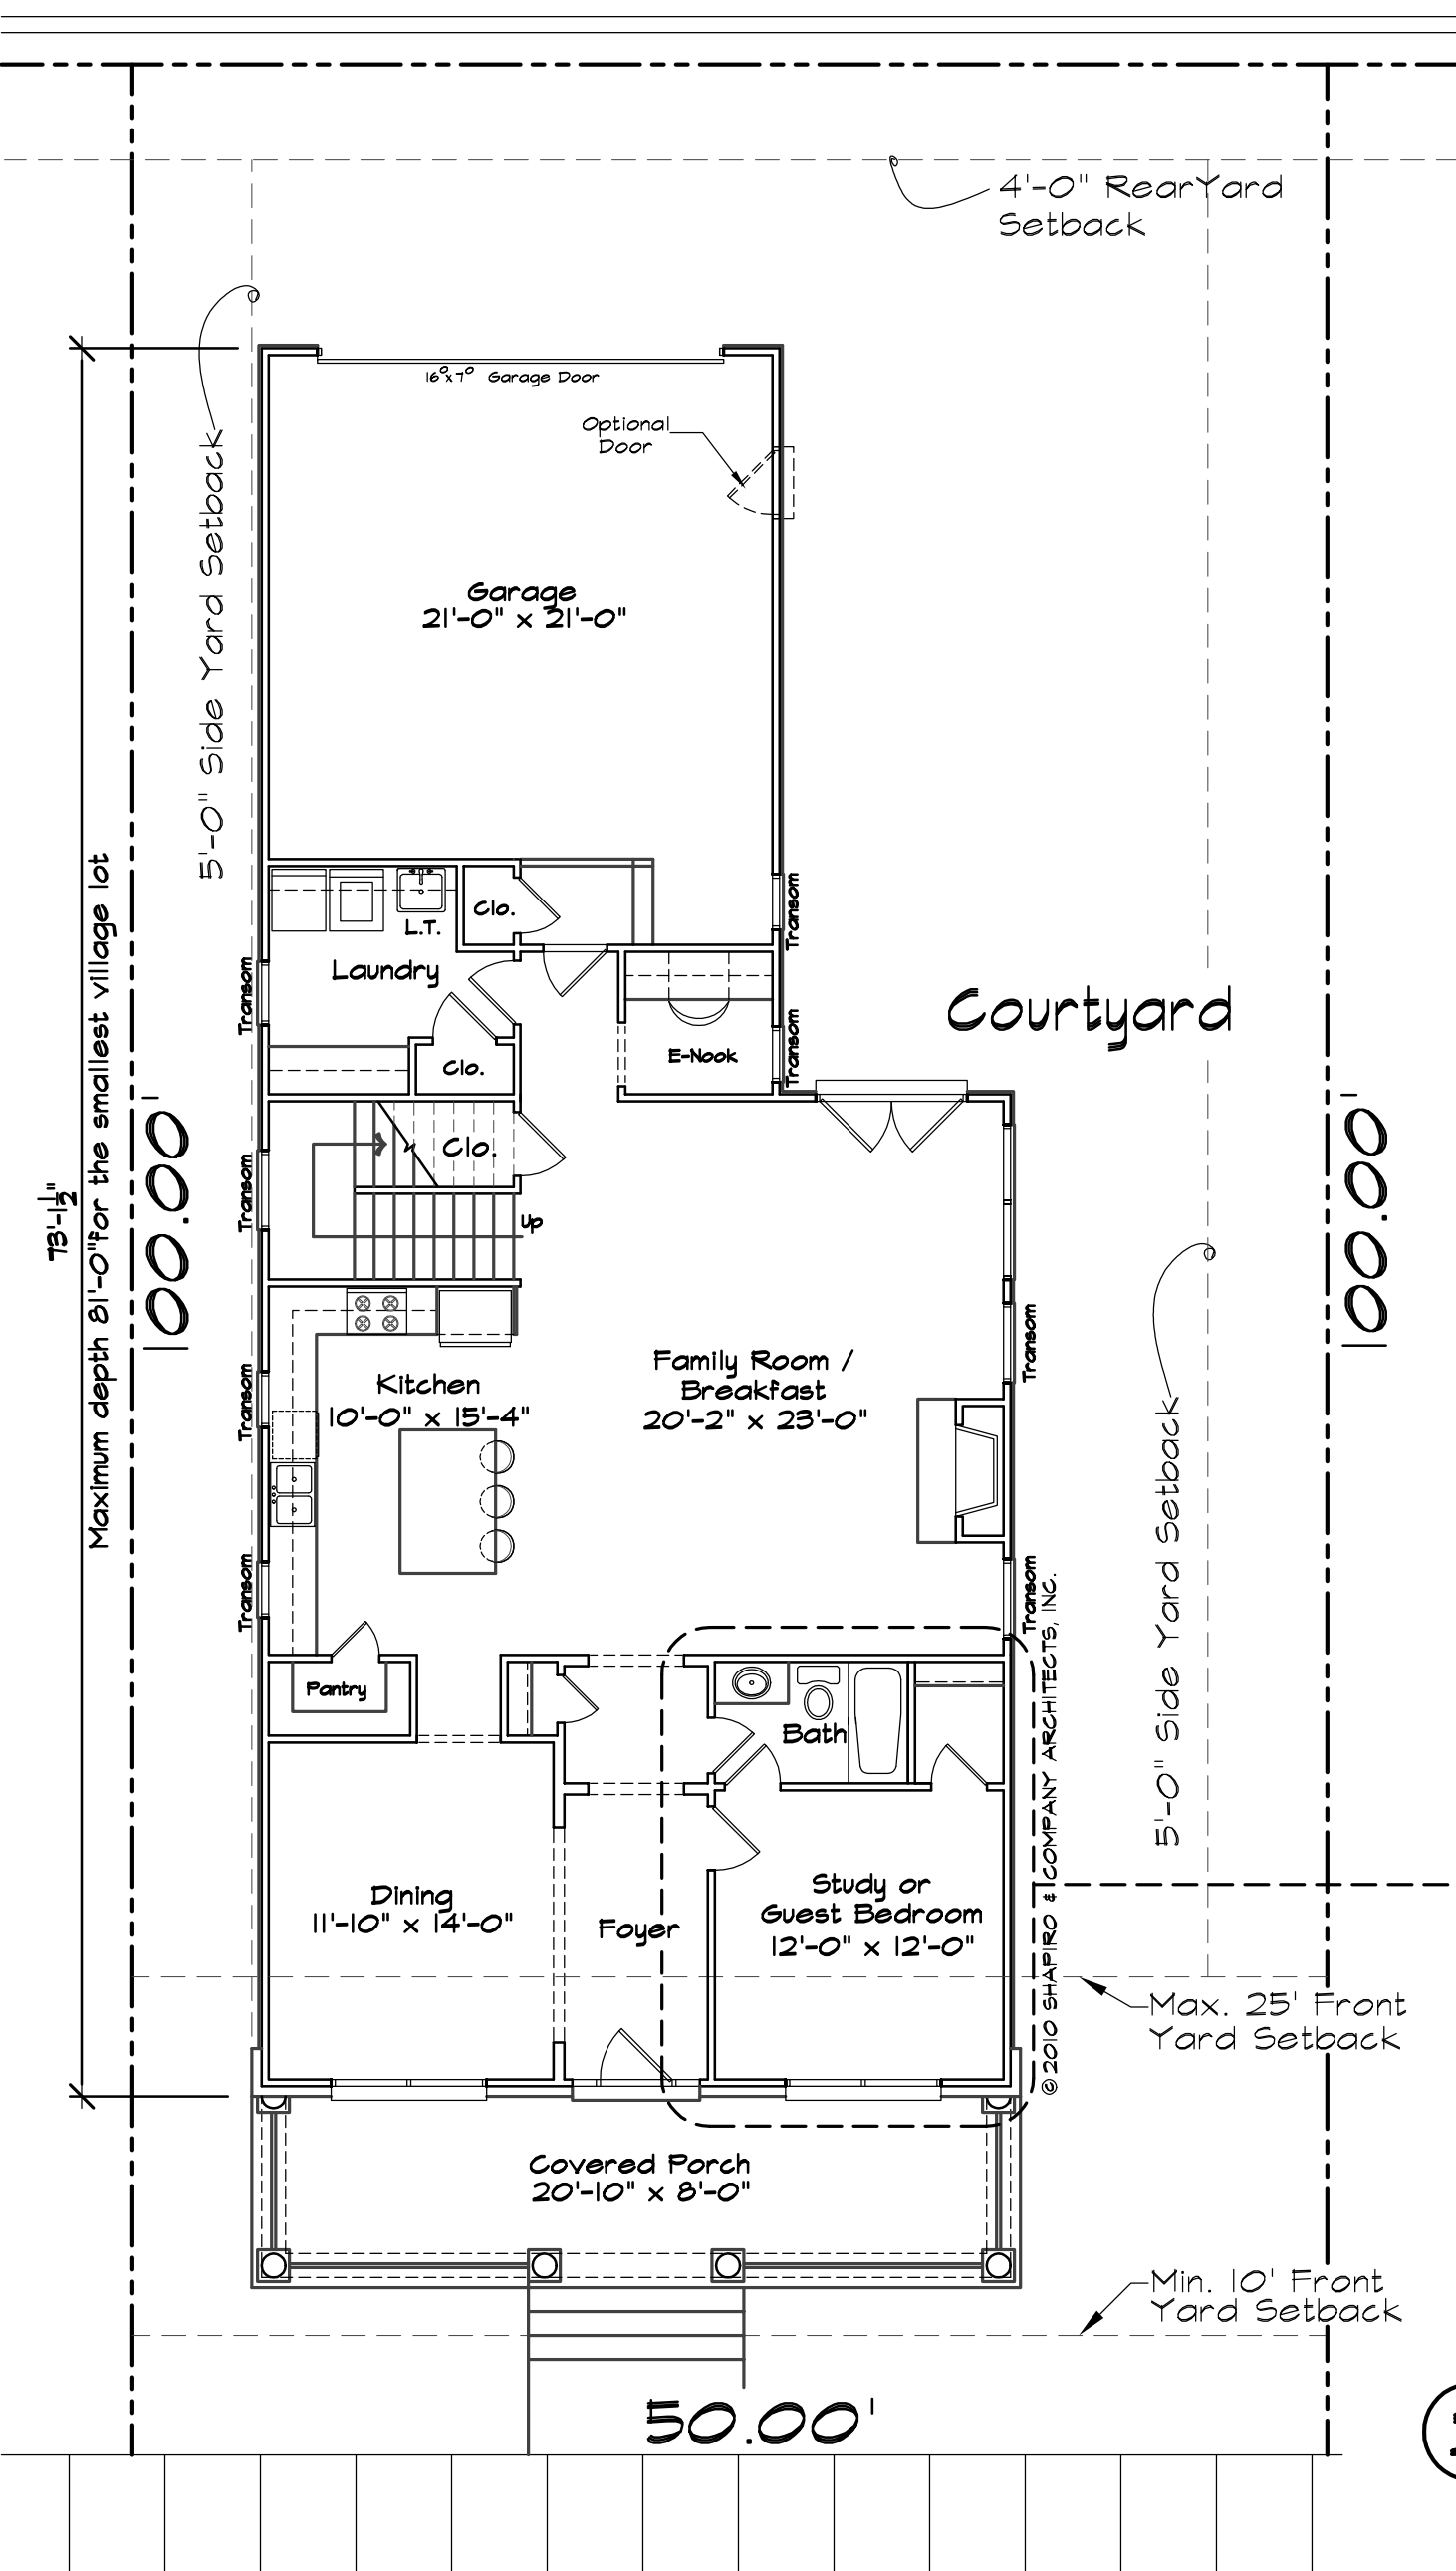

Courtyard

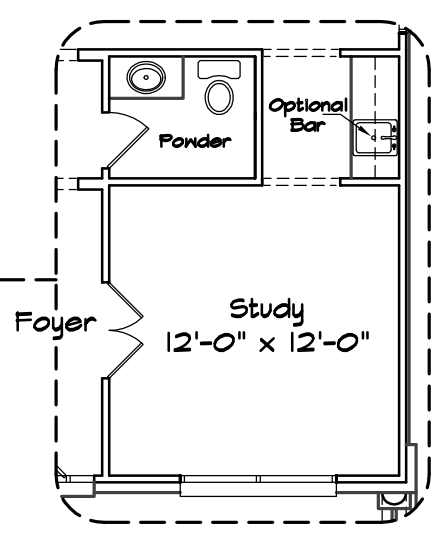

Optional Study w/ Powder

2

Scale: 1/8" = 1'-0"

1 First Floor Plan
Scale: 1/8" = 1'-0"

Park Home I


Edgewater Kacin Companies

1
Sheet Number:

Project: 08044
Description: Schematic Design
Date: October 06, 2010

© 2010 Shapiro & Company Architects, Inc.
Designs, drawings, and illustrations, contained herein, are protected as an architectural work under section 102 of the Copyright act, 17 U.S.C., as amended on December 1, 1990. Design, drawings, and illustrations may not be reused, copied, or redrawn for any purpose without the written permission of Shapiro & Company Architects, Inc.

Shapiro & Company
architects, inc.
Memphis Office: 4646 Poplar Ave., Suite 517
Memphis, TN 38117
Ph: 901.685.9001
www.shapiroandco.com
Nashville Office: 218 N. Third Ave.
Nashville, TN 37201
Ph: 615.686.7274
Fax: 901.685.9054

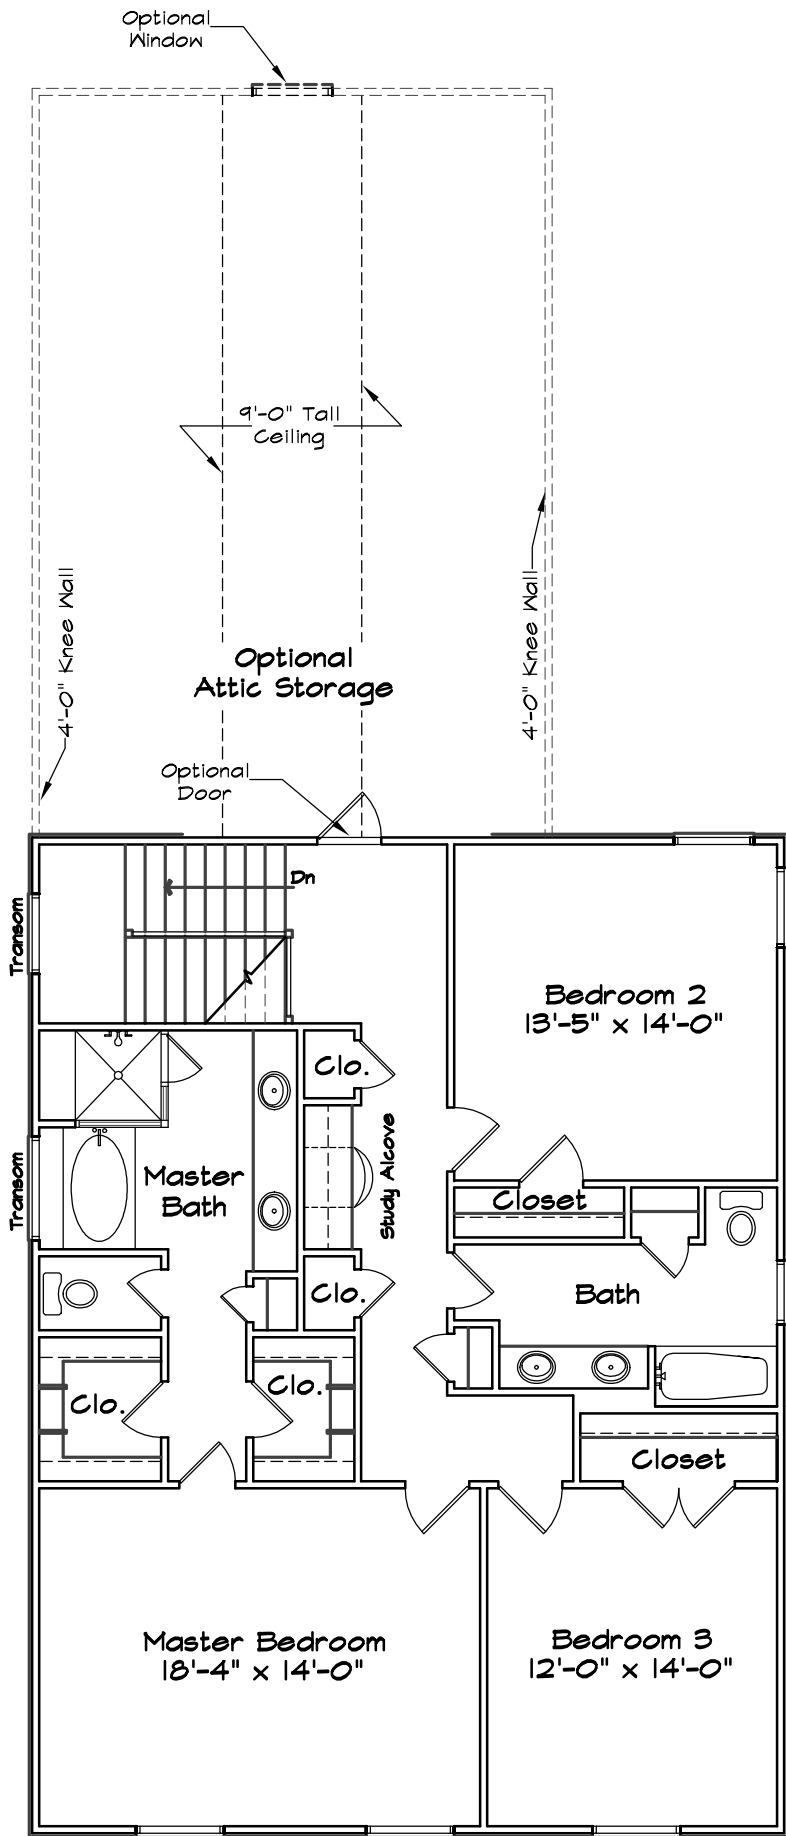

AREA CALCULATIONS	
FIRST FLOOR HEATED	1,481 s.f.
SECOND FLOOR HEATED	1,219 s.f.
TOTAL HEATED	2,700 s.f.
GARAGE	510 s.f.
COVERED PORCH	257 s.f.
FIRST FLOOR HEATED & GARAGE	1,991 s.f.
NOTE: SQUARE FOOTAGES ARE NOTED FROM OUTSIDE FACE OF VENEER.	

Lot Coverage
NOTE: The approved lot coverage is 40% of the lot area or 2,160 s.f. which ever is greater.
Coverage rule includes the house and garage footprint with veneer. Coverage does not include porches, steps, stoops, and decks.

① Second Floor Plan

Scale: 1/8" = 1'-0"

Park Home I

<h1>2</h1> <p>Sheet Number:</p>	<p>Project: 08044</p> <p>Description: Schematic Design</p> <p>Date: October 06, 2010</p>	<h1>Edgewater</h1> <h2>Kacin Companies</h2>	<p>© 2010 Shapiro & Company Architects, Inc. Designs, drawings, and illustrations, contained herein, are protected as an architectural work under section 102 of the Copyright act, 17 U.S.C., as amended on December 1, 1990. Design, drawings, and illustrations may not be reused, copied, or redrawn for any purpose without the written permission of Shapiro & Company Architects, Inc.</p>	<h3>Shapiro & Company</h3> <p>architects, inc.</p> <p>Memphis Office: 4646 Poplar Ave., Suite 517 Memphis, TN 38117 Ph: 901.685.9001 www.shapiroandco.com</p> <p>Nashville Office: 218 N. Third Ave. Nashville, TN 37201 Ph: 615.686.7274 Fax: 901.685.9054</p>
---------------------------------	--	---	---	---